



202121000327A\Engineering\Exhibits\C-EXBT-ADJT-US-ES.dwg\C-02-Driveway EXHIBIT By: JWAGNER

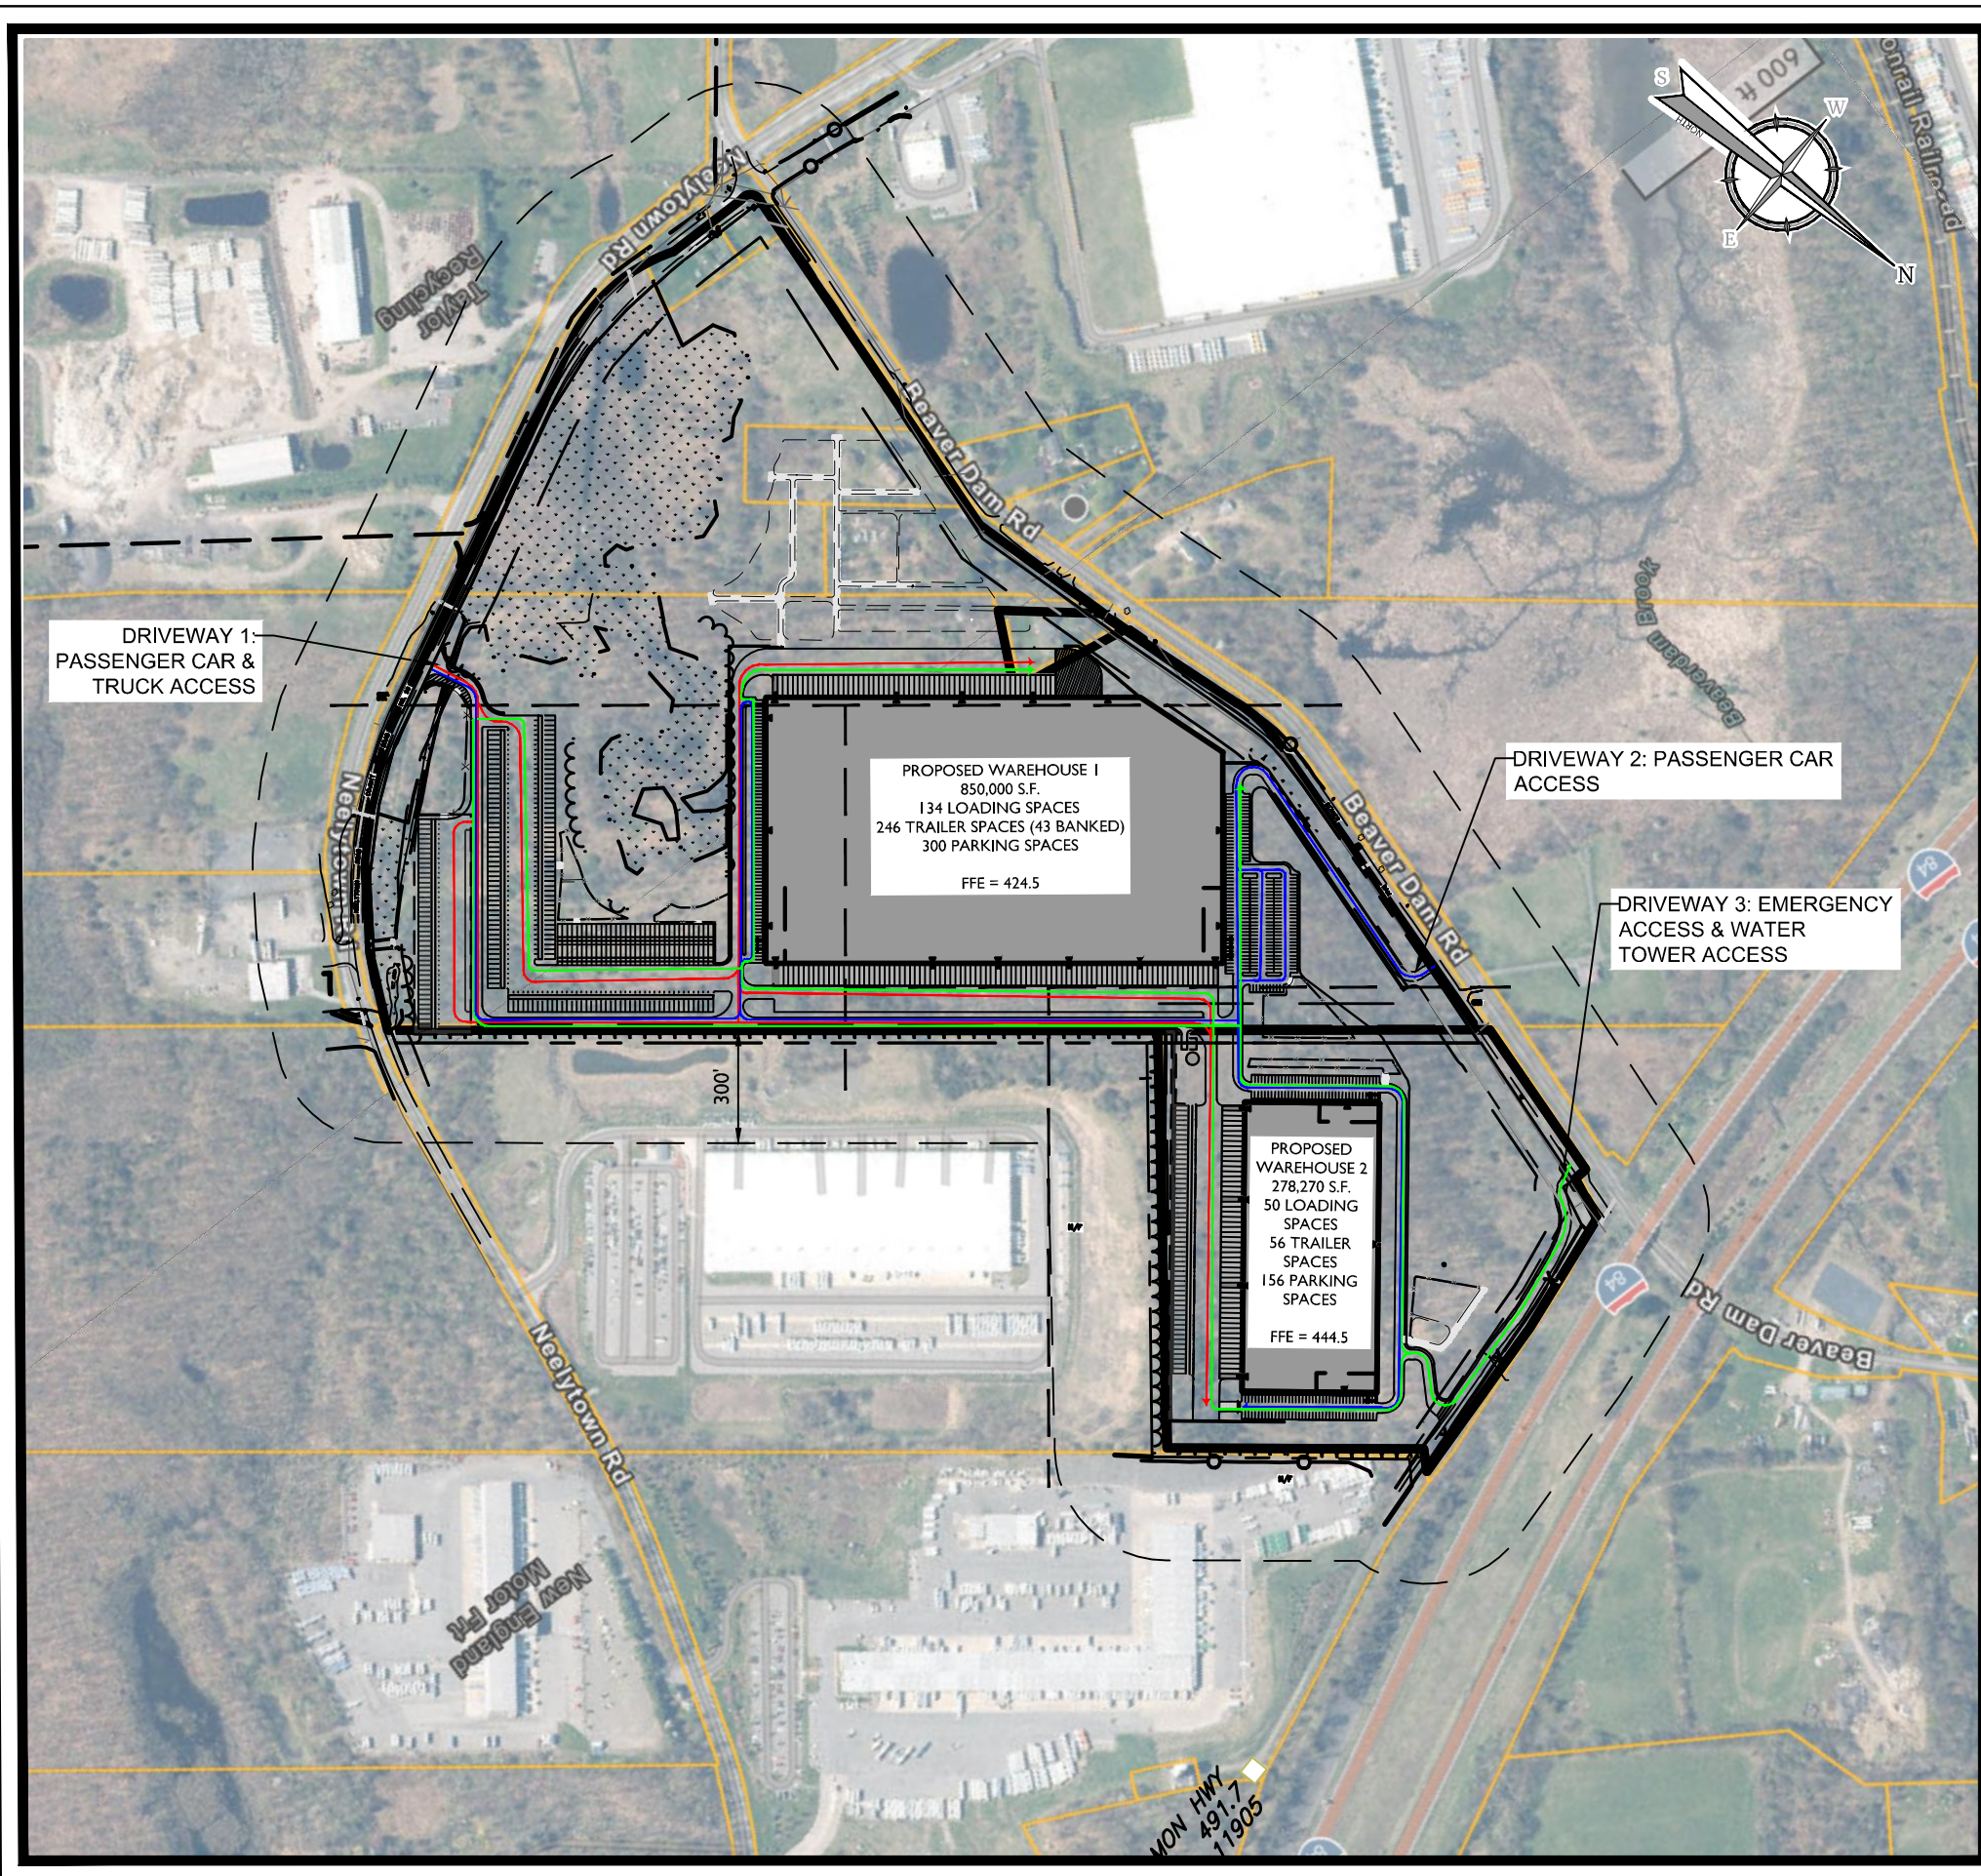

LEGEND

	= TRUCK CIRCULATION
	= PASSENGER CAR CIRCULATION
	= EMERGENCY VEHICLE CIRCULATION

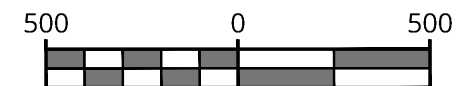

SCALE : 1" = 500'

UNAUTHORIZED ALTERATION OR ADDITION TO A SURVEY OR ENGINEERING MAP BEARING A LICENSED LAND SURVEYOR OR PROFESSIONAL ENGINEER IS A VIOLATION OF SECTION 7209, SUB-DIVISION 2, OF THE NEW YORK STATE EDUCATION LAW. ONLY MAPS WITH THE LAND SURVEYOR OR PROFESSIONAL ENGINEER'S SEAL ARE GENUINE TRUE AND CORRECT COPIES OF THE LAND SURVEYOR OR PROFESSIONAL ENGINEER'S ORIGINAL WORK AND OPINION.

Engineering & Design

www.colliersengineering.com

Copyright © 2014 Colliers Engineering & Design. All Rights Reserved. This drawing and all the information contained herein is authorized for use only by the party for whom the services were contracted or to whom it is certified. This drawing may not be copied, reprinted, distributed or relied upon for any other purpose without the express written consent of Colliers Engineering & Design.

Doing Business as

811 PROTECT YOURSELF

ALL STATES REQUIRE NOTIFICATION OF EXCAVATIONS, DESIGNERS, OR ANY PERSON PREPARING TO DISTURB THE EARTH'S SURFACE ANYWHERE IN ANY STATE.

Now what's below. Call before you dig. STATE REQUIRED FILE NUMBER FOR STATE SPECIFIC DIRECT PHONE NUMBERS VISIT: WWW.CALL811.COM

REV	DATE	DRAWN BY	DESCRIPTION

SITE EXHIBIT

FOR

RDM GROUP, LLC

36-1-33, 36-1-11.221,
36-1-11.23, 36-1-11.212,
36-1-11.211, 36-1-11.1,
36-1-10.1, 33-1-91

TOWN OF MONTGOMERY
ORANGE COUNTY
NEW YORK

WOODCLIFF LAKE
300 Tice Boulevard
Suite 101
Woodcliff Lake, NJ 07677

Phone: 845.352.0411

COLLIERS ENGINEERING A DESIGN ARCHITECTURE LANDSCAPE ARCHITECTURE SURVEYING P.C. DOING BUSINESS AS MARCH CONSULTING ENGINEERING & LAND SURVEYING

SCALE: AS SHOWN	DATE: 8/30/24	DRAWN BY: JW	CHECKED BY: JF
PROJECT NUMBER: 21000327A	DRAWING NAME: C-EXBT-ADJT-US-ES		

SHEET TITLE: DRIVEWAY DELINEATION & CIRCULATION EXHIBIT

SHEET NUMBER: 1 of 1