

TOWN OF CRAWFORD

SHEET 5

VILLAGE OF MONTGOMERY

SCOTTS CORNERS

HYNDMAN HEIGHTS W.D.
(2\"/>

NYS RTE 17K

INTERSTATE 84

ORANGE COUNTY AIRPORT

SHEET 4

TOWN OF NEW WINDSOR

NYS RTE 211

SHEET 1

SHEET 3

INTERSTATE 84

WALLKILL RIVER

COUNTY RTE 99

NEELYTOWN RD/CR 99

NYS RTE 416



BEANROAM RD

SHEET 2

MAYBROOK RD

TOWN OF HAMPTONBURGH

VILLAGE OF MAYBROOK

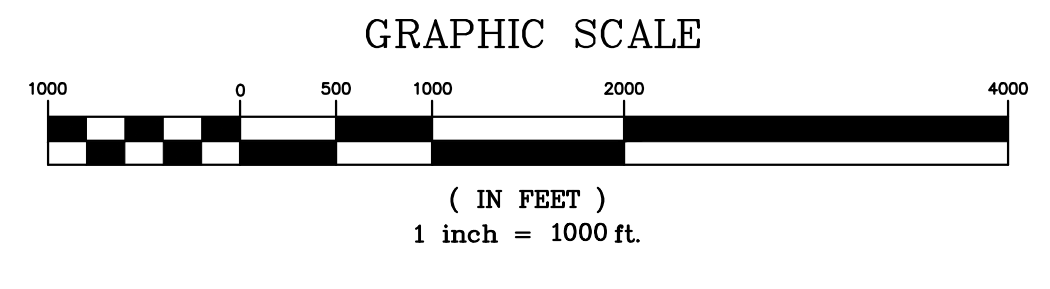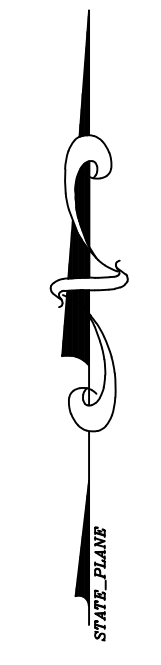


MICHAEL J. AIELLO, PE, PLLC
P.O. BOX 226
MONTGOMERY, NY 12549
845-778-0230

INDEX
WATER & SEWER UTILITIES
TOWN OF MONTGOMERY


UNAUTHORIZED ALTERATION OR ADDITION TO THIS DOCUMENT IS A VIOLATION OF SECTION 7209-2 OF THE NYS EDUCATION LAW.

LATEST REV. JULY 2019

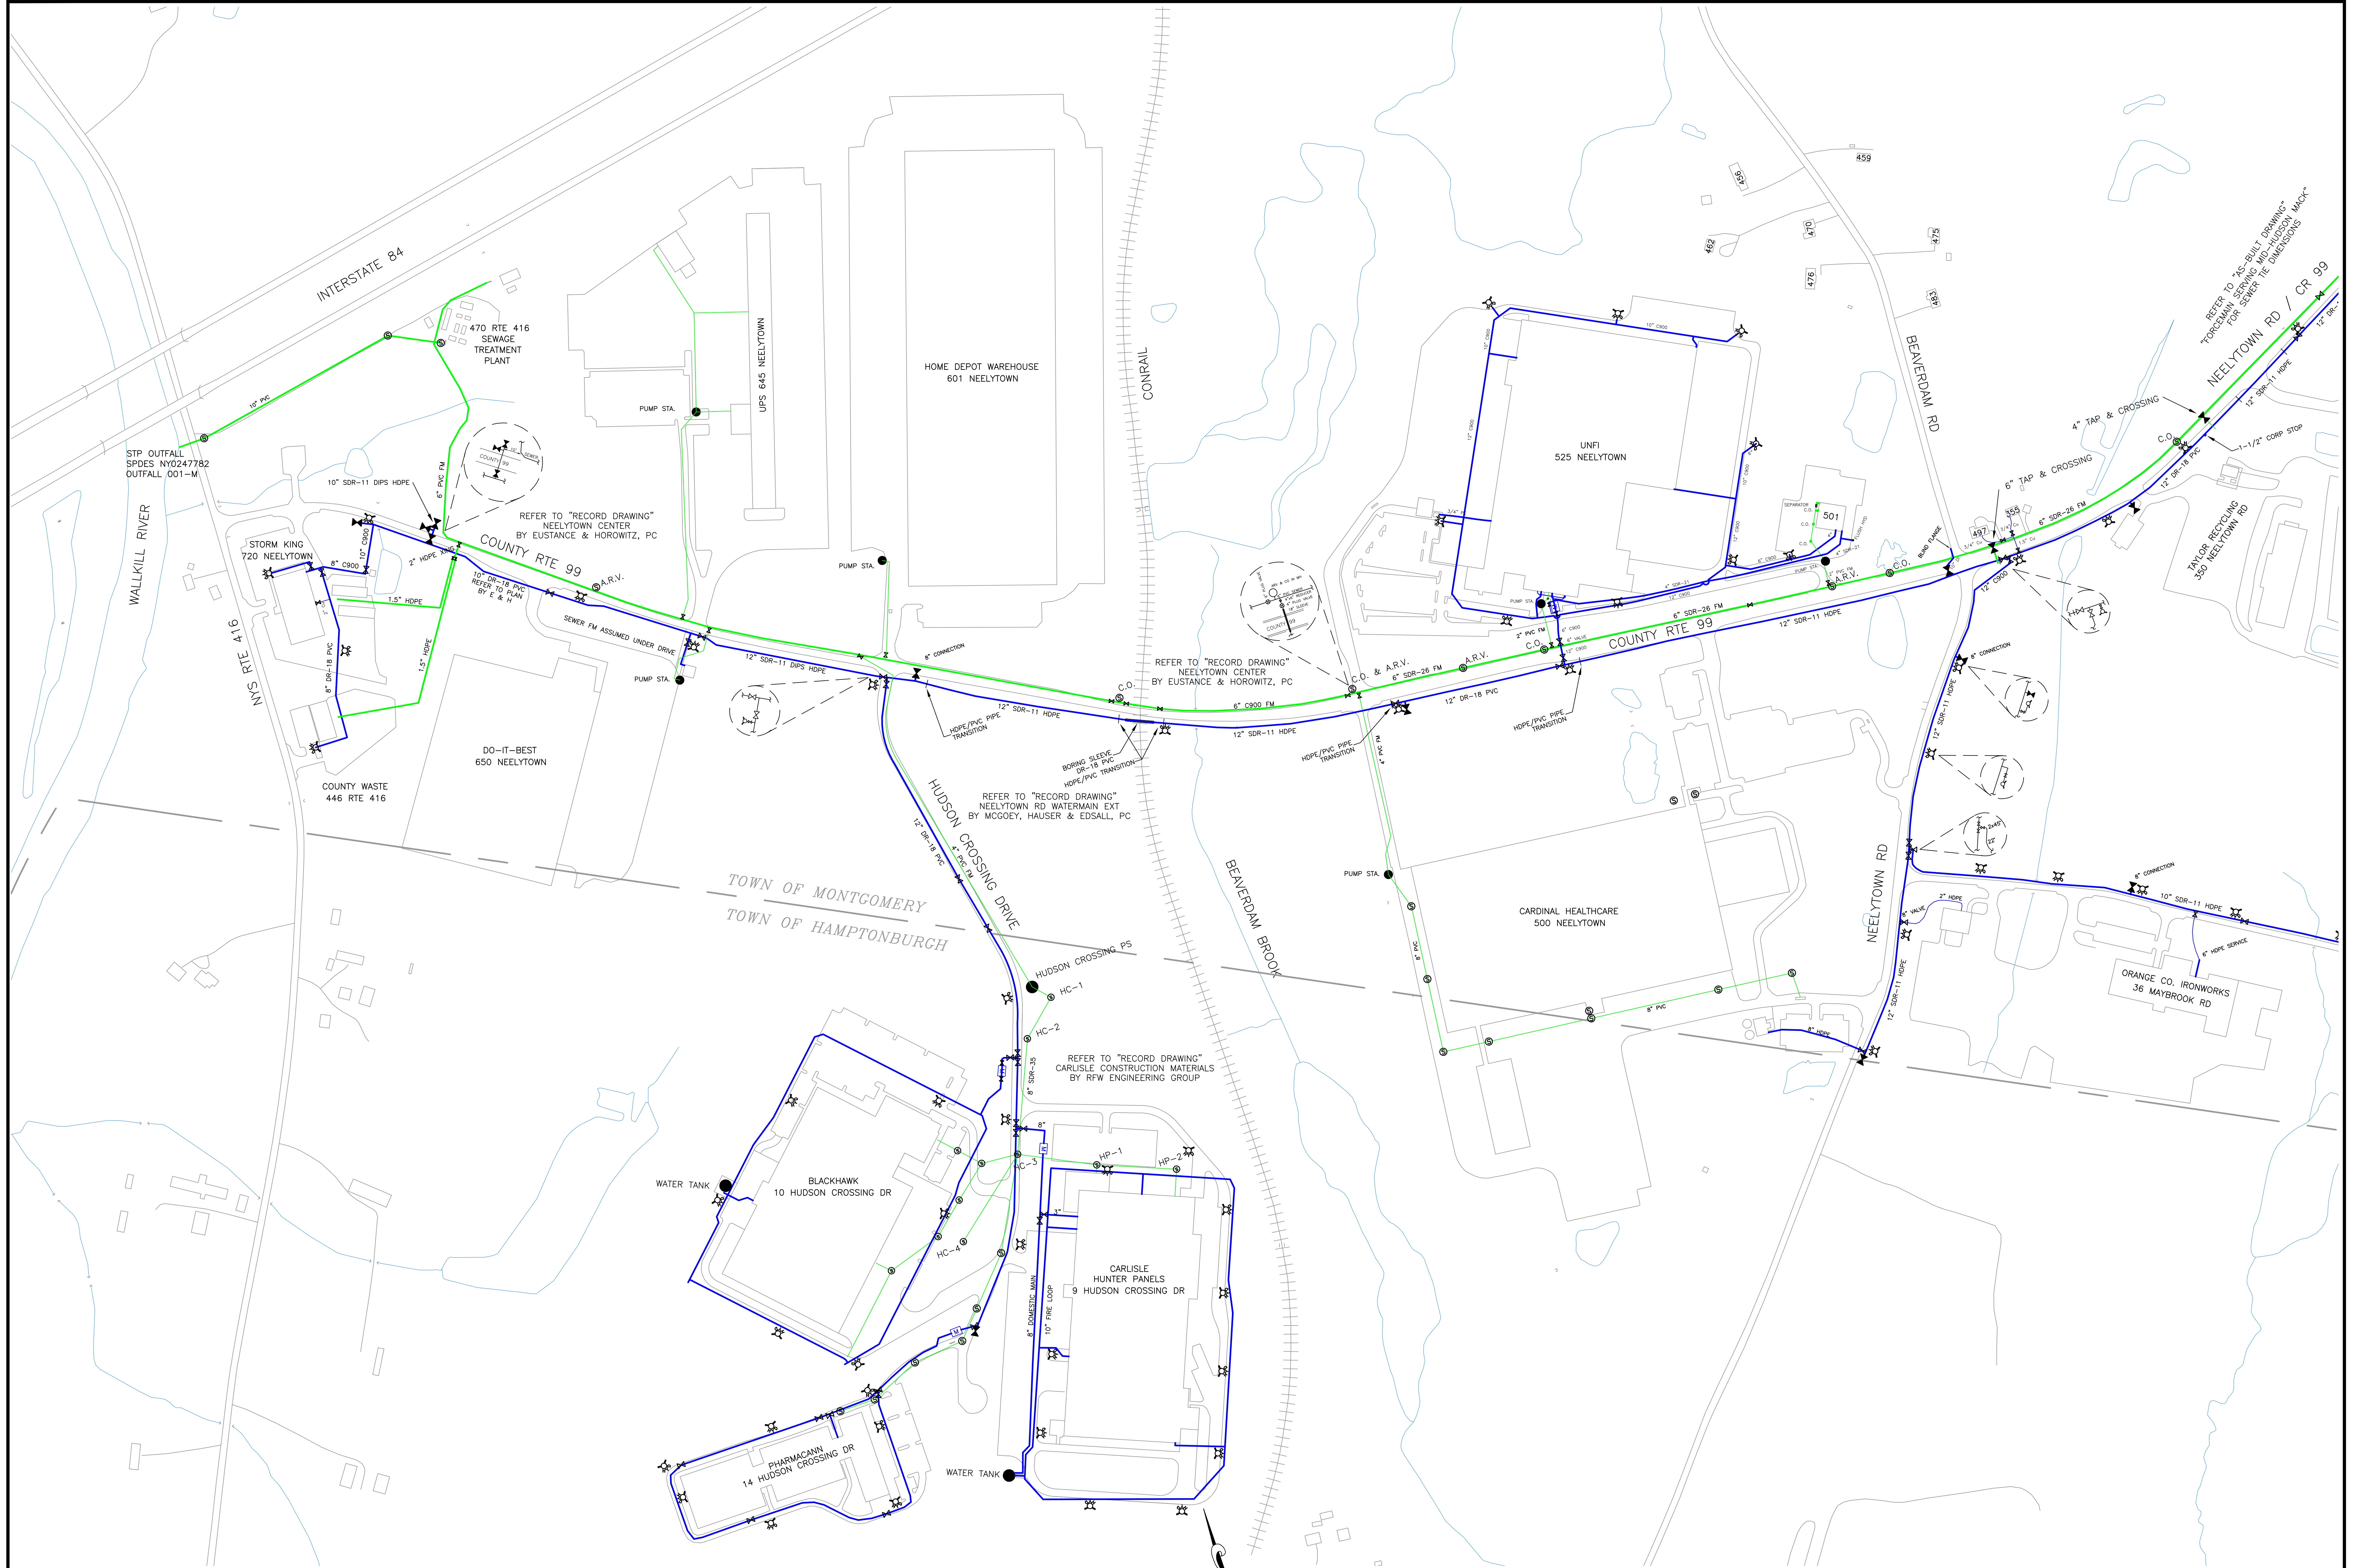

LEGEND

- | | | | |
|-----------------|-------------------------|------------------|--------------------------|
| — (Blue Line) — | WATER MAIN | — (Green Line) — | SEWER MAIN |
| — (Blue Line) — | WATER SERVICE | — (Green Line) — | SEWER SERVICE |
| — (Blue Line) — | FIRE HYDRANT | ○ | MANHOLE |
| — (Blue Line) — | BLOW-OFF HYDRANT | ○ | CLEANOUT |
| — (Blue Line) — | VALVE (NORMALLY OPEN) | ○ | AIR RELIEF VALVE |
| — (Blue Line) — | VALVE (NORMALLY CLOSED) | → | DIRECTION OF SEWAGE FLOW |
| — (Blue Line) — | MUNICIPAL WELL | ⊕ | VALVE |
| — (Blue Line) — | METER/VALVE VAULT | ⊕ | CHECK VALVE |
| | | ● | S.T. C.O. OR PUMP ACCESS |

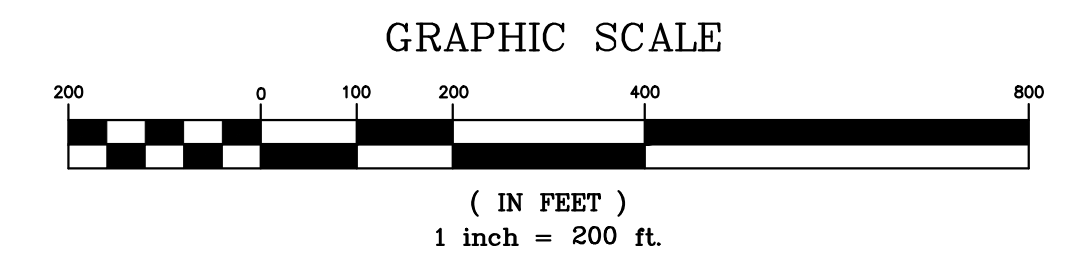


MICHAEL J. AIELLO, PE, PLLC
 P.O. BOX 226
 MONTGOMERY, NY 12549
 845-778-0230

SHEET 1
WATER & SEWER UTILITIES
TOWN OF MONTGOMERY

UNAUTHORIZED ALTERATION OR ADDITION TO THIS DOCUMENT IS A VIOLATION OF SECTION 2209-2 OF THE NYS EDUCATION LAW.

LATEST REV. JULY 2019

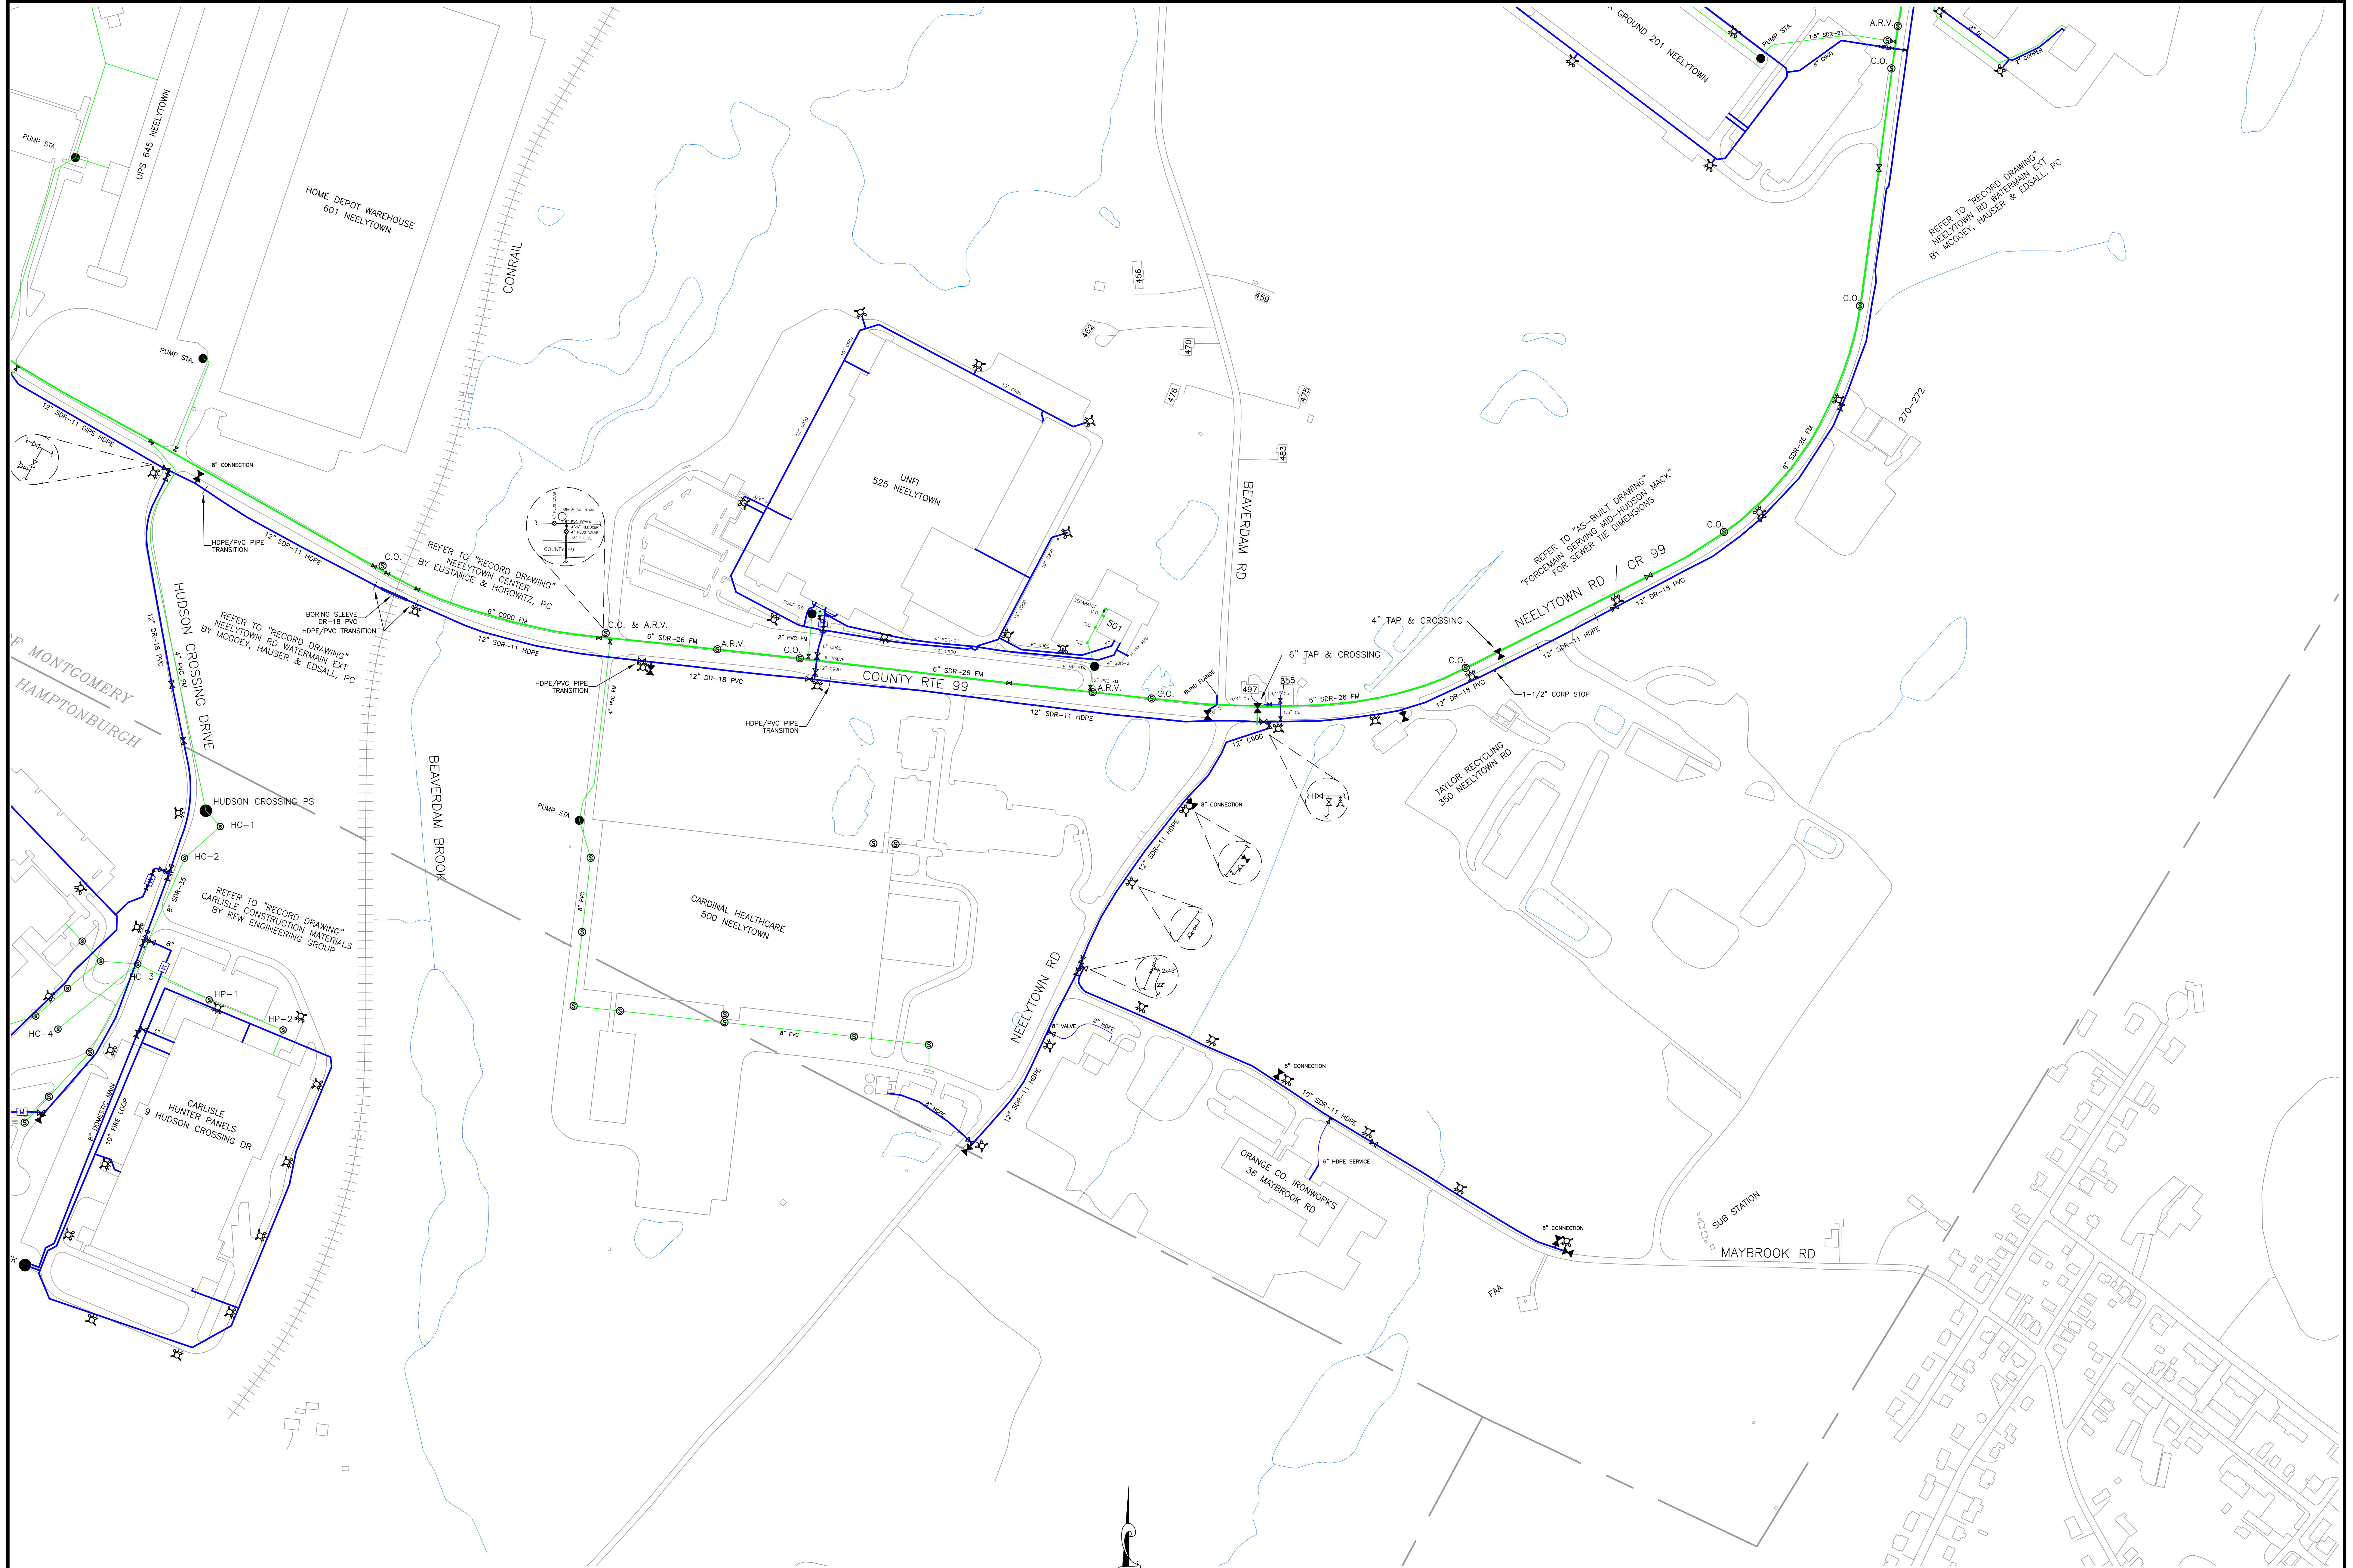

REFER TO "RECORD DRAWING"
NEELYTOWN RD WATERMAIN, EXT
BY MCGOY, HAUSER & EDSALL, PC


REFER TO "AS-BUILT DRAWING"
"FORCEMAIN SERVING MD-HUDSON MACK"
FOR SEWER TIE DIMENSIONS

REFER TO "RECORD DRAWING"
NEELYTOWN RD WATERMAIN EXT
BY MCGOY, HAUSER & EDSALL, PC

REFER TO "RECORD DRAWING"
CARLISLE CONSTRUCTION MATERIALS
BY RFW ENGINEERING GROUP

LEGEND

- | | | | |
|---------------|-------------------------|----------------|--------------------------|
| — (Blue line) | WATER MAIN | — (Green line) | SEWER MAIN |
| — (Blue line) | WATER SERVICE | — (Green line) | SEWER SERVICE |
| ⊗ | FIRE HYDRANT | ⊙ | MANHOLE |
| ⊗ | BLOW-OFF | ⊙ | CLEANOUT |
| ⊗ | VALVE (NORMALLY OPEN) | A.R.V. | AIR RELIEF VALVE |
| ⊗ | VALVE (NORMALLY CLOSED) | → | DIRECTION OF SEWAGE FLOW |
| ⊗ | MUNICIPAL WELL | ⊗ | VALVE |
| ⊗ | METER/VALVE VAULT | ⊗ | CHECK VALVE |
| | | • | S.T. C.O. OR PUMP ACCESS |

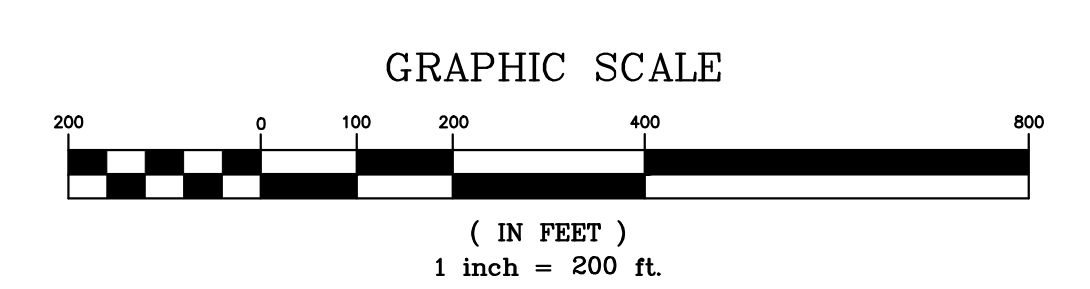


MICHAEL J. AIELLO, PE, PLLC
P.O. BOX 226
MONTGOMERY, NY 12549
845-778-0230

SHEET 2
WATER & SEWER UTILITIES
TOWN OF MONTGOMERY


UNAUTHORIZED ALTERATION OR ADDITION TO THIS DOCUMENT IS A VIOLATION OF SECTION 2209-2 OF THE NYS EDUCATION LAW.

LATEST REV. JULY 2019

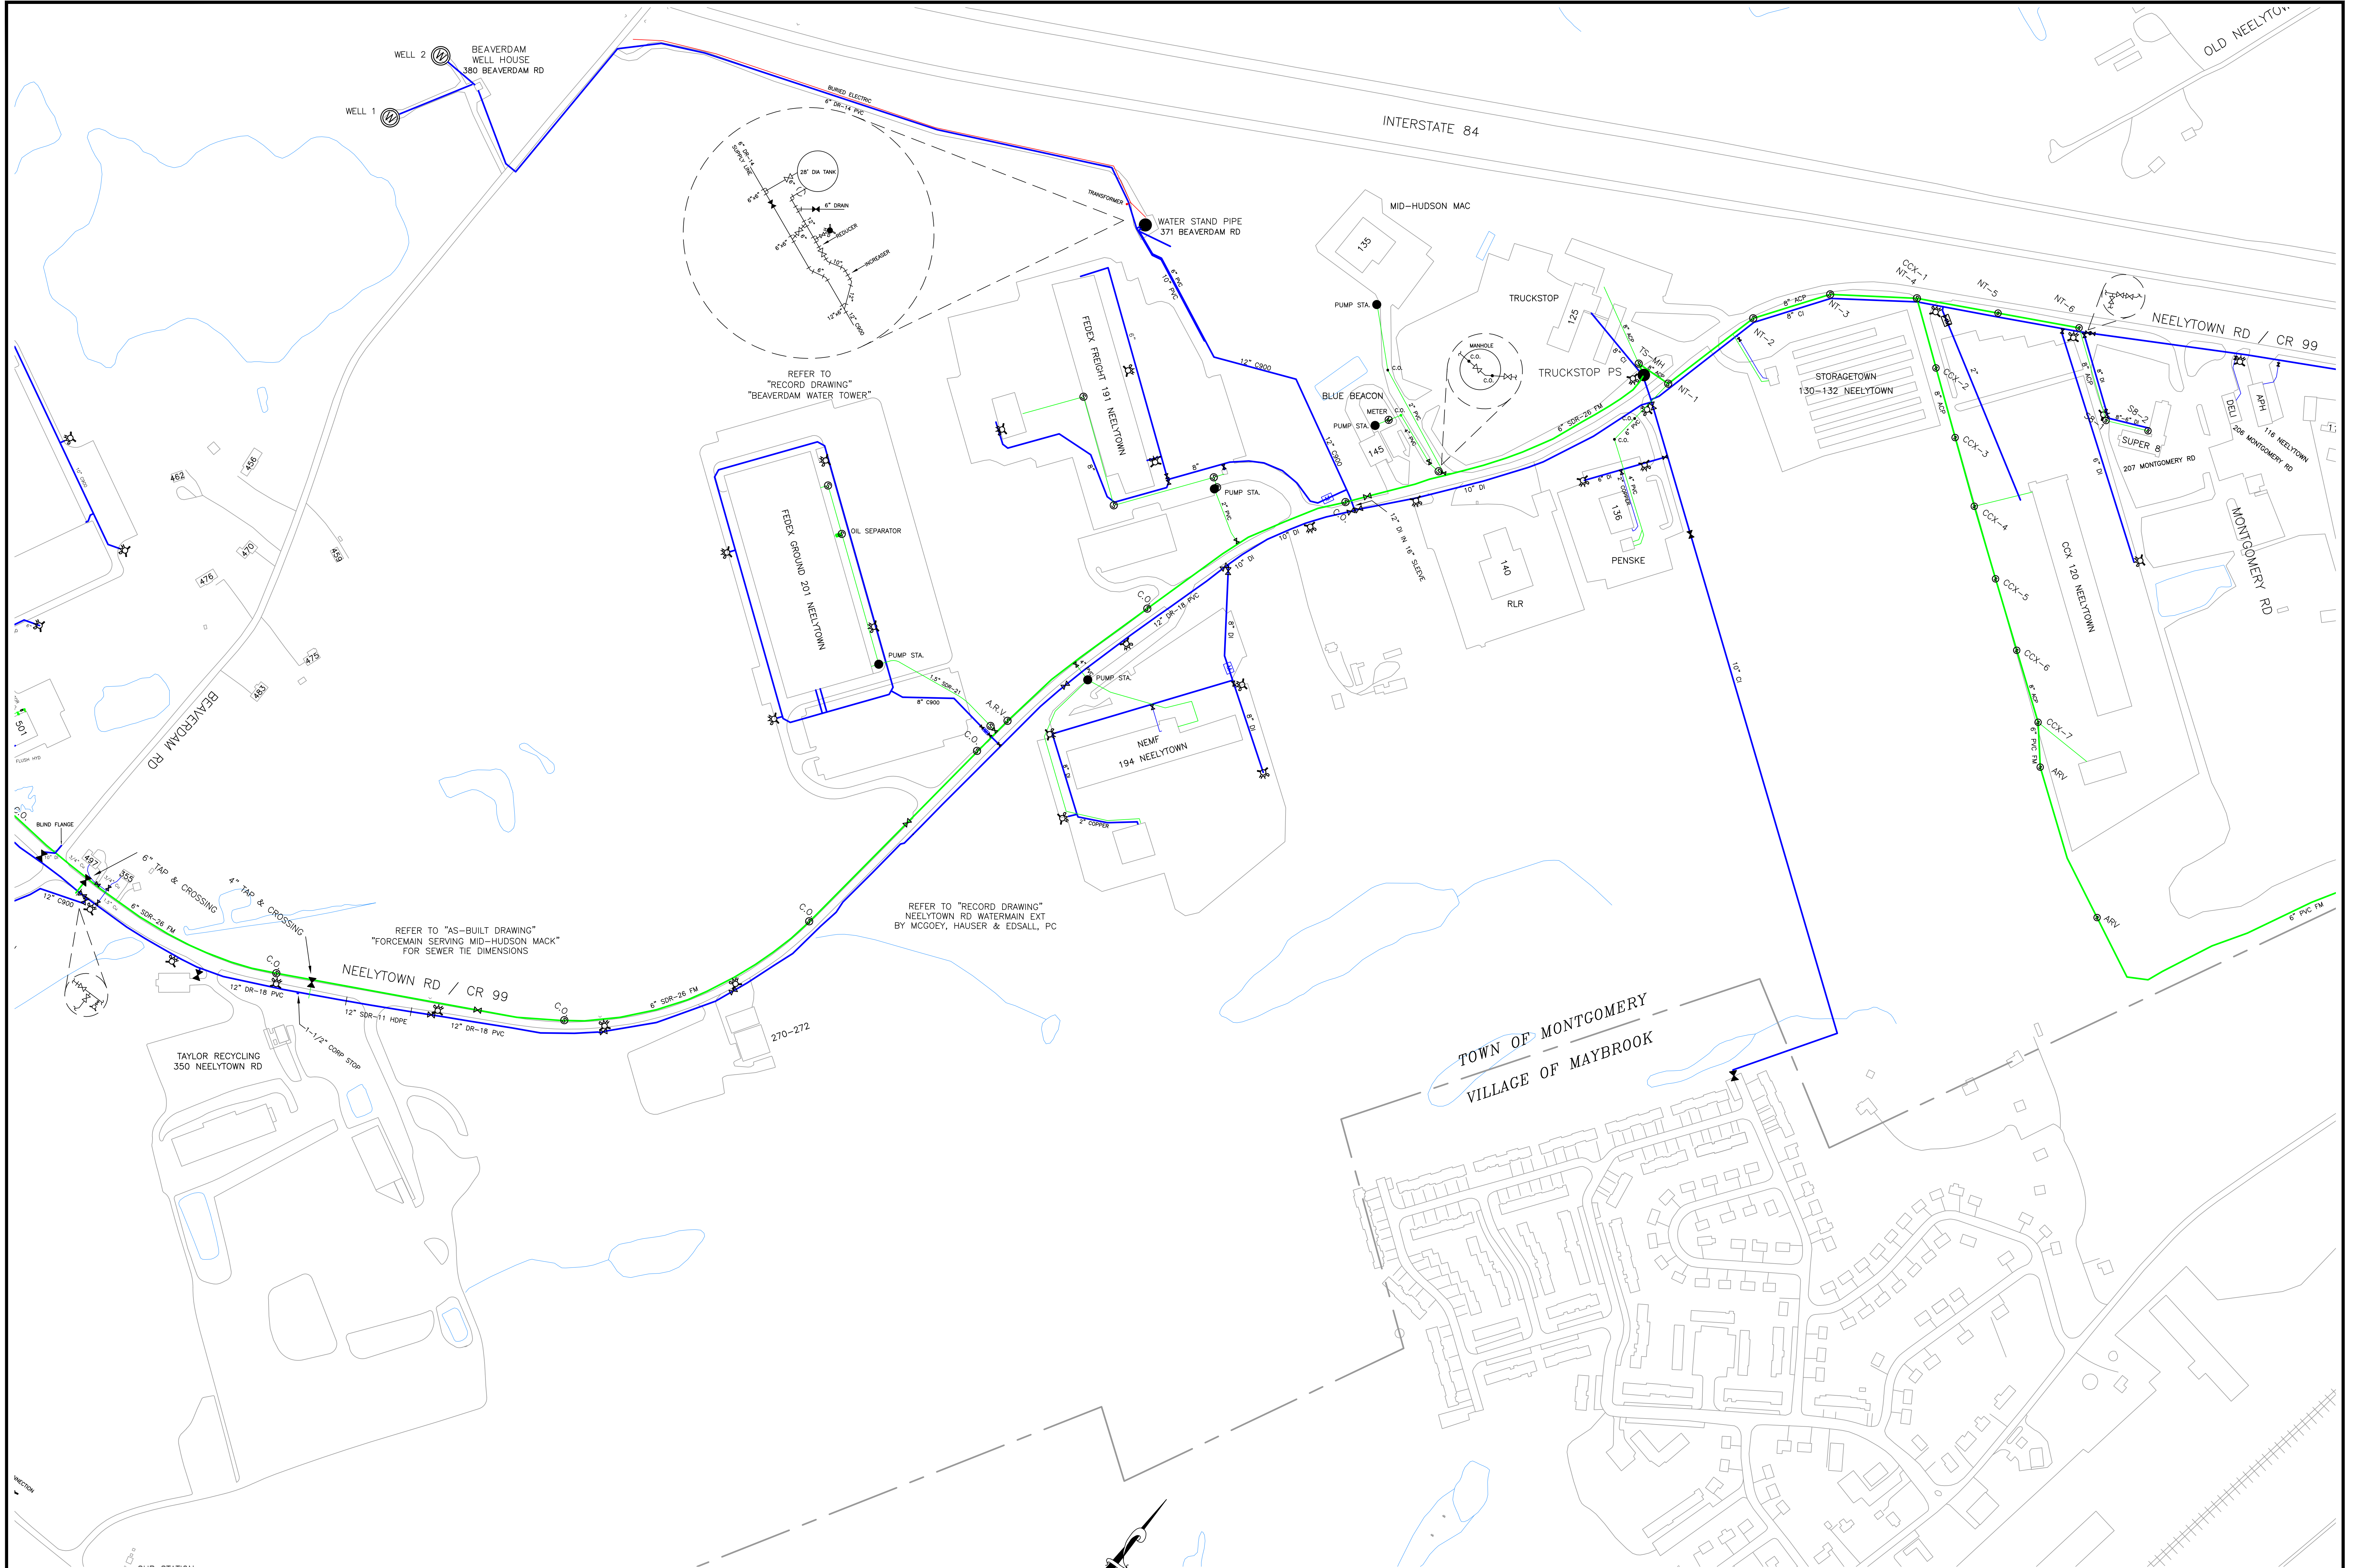

LEGEND


- | | |
|--|--|
| <ul style="list-style-type: none"> — WATER MAIN — WATER SERVICE — FIRE HYDRANT — BLOW-OFF — VALVE (NORMALLY OPEN) — VALVE (NORMALLY CLOSED) — MUNICIPAL WELL — METER/VALVE VAULT | <ul style="list-style-type: none"> — SEWER MAIN — SEWER SERVICE — MANHOLE — CLEANOUT — AIR RELIEF VALVE — DIRECTION OF SEWAGE FLOW — VALVE — CHECK VALVE — S.T. C.O. OR PUMP ACCESS |
|--|--|

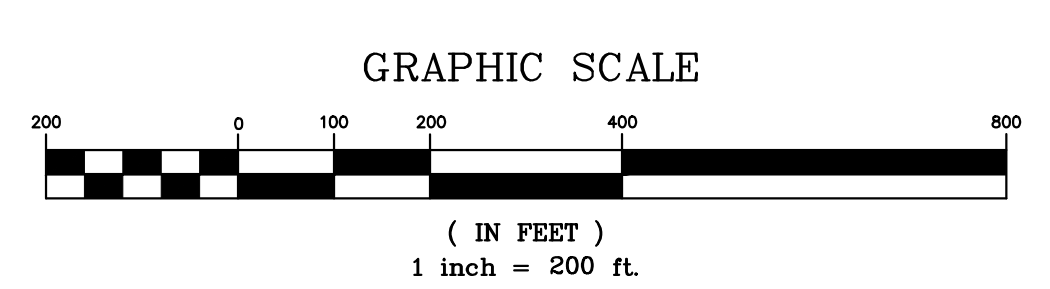

MICHAEL J. AIELLO, PE, PLLC
 P.O. BOX 226
 MONTGOMERY, NY 12549
 845-778-0230


SHEET 3
WATER & SEWER UTILITIES
TOWN OF MONTGOMERY

UNAUTHORIZED ALTERATION OR ADDITION TO THIS DOCUMENT IS A VIOLATION OF SECTION 2209-2 OF THE NYS EDUCATION LAW.

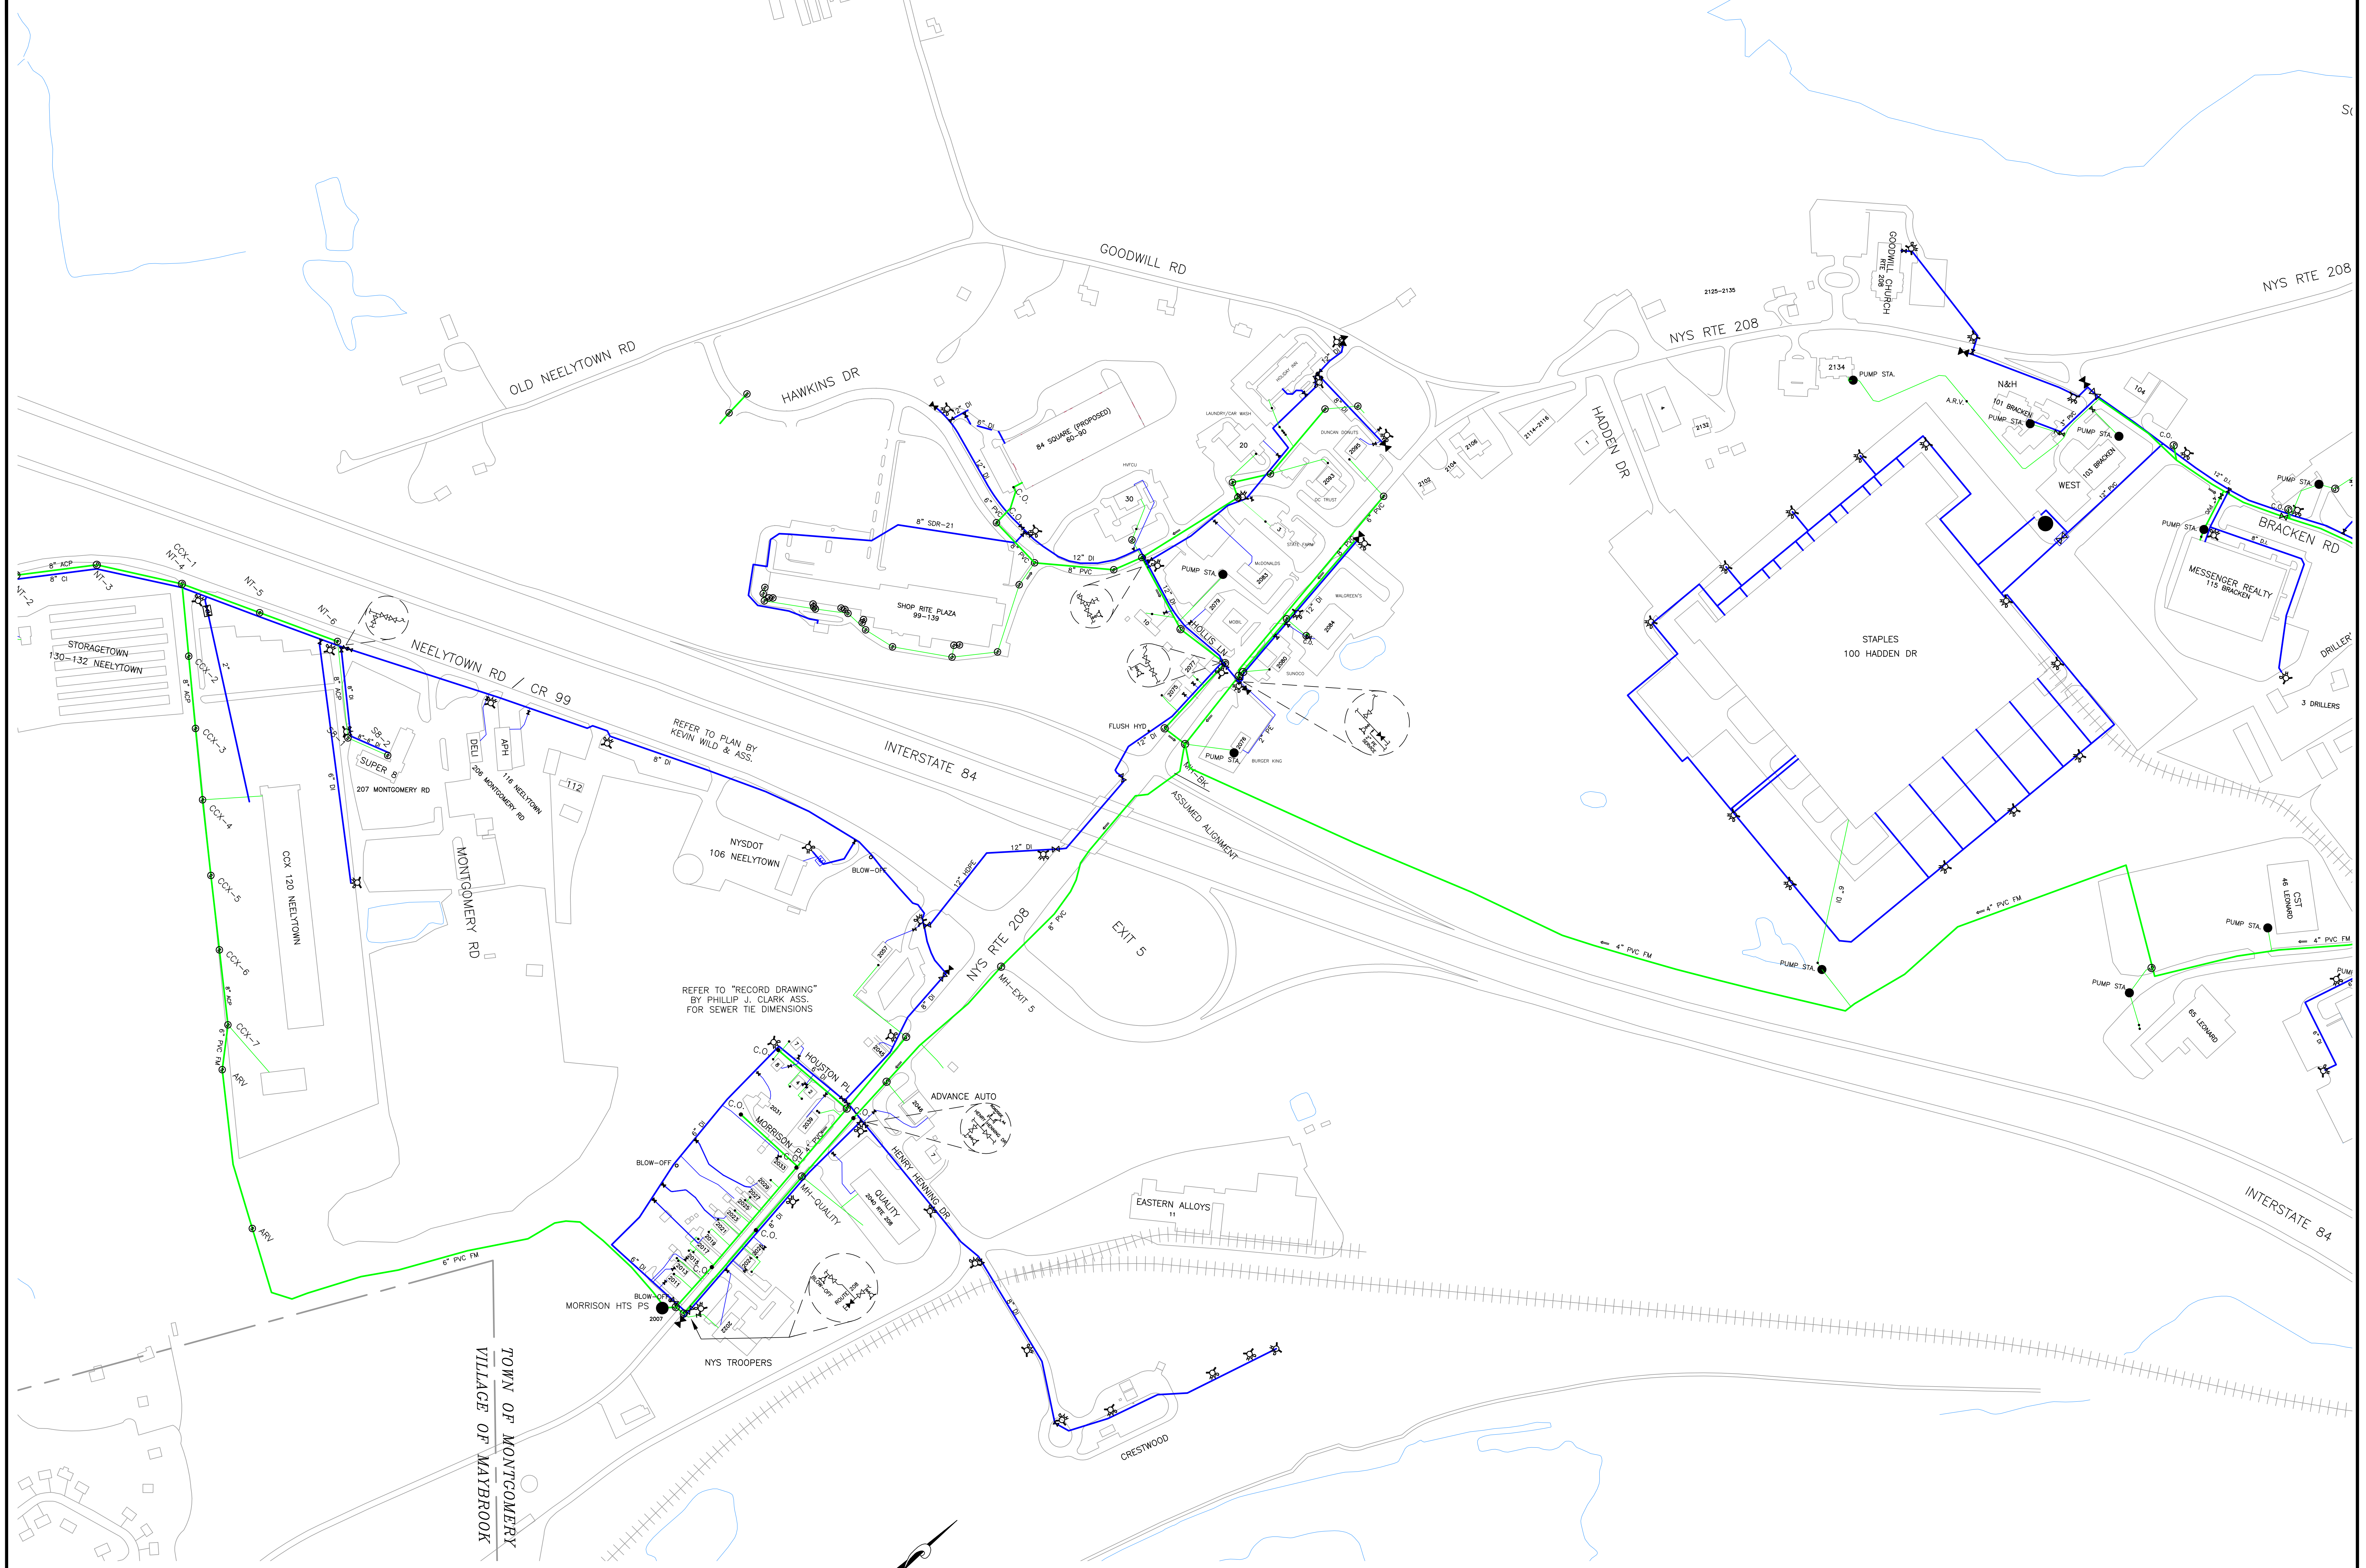

LEGEND


- | | |
|--|---|
| <ul style="list-style-type: none"> — WATER MAIN — WATER SERVICE ⊗ FIRE HYDRANT ⊗ BLOW-OFF HYDRANT ⊗ VALVE (NORMALLY OPEN) ⊗ VALVE (NORMALLY CLOSED) ⊗ MUNICIPAL WELL ⊗ METER/VALVE VAULT | <ul style="list-style-type: none"> — SEWER MAIN — SEWER SERVICE ⊗ MANHOLE ⊗ CLEANOUT ⊗ AIR RELIEF VALVE ⊗ DIRECTION OF SEWAGE FLOW ⊗ VALVE ⊗ CHECK VALVE • S.T., C.O. OR PUMP ACCESS |
|--|---|

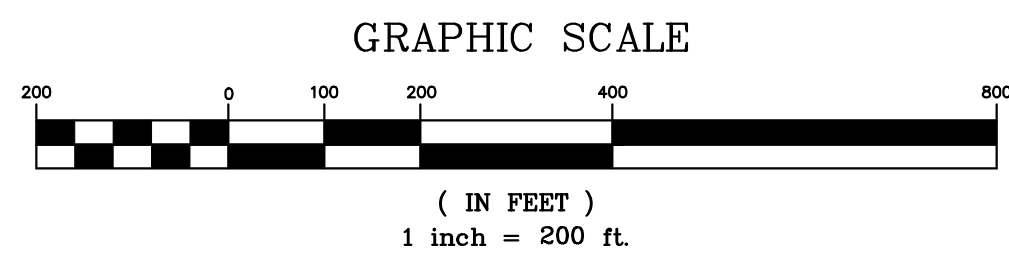

MICHAEL J. AIELLO, PE, PLLC
 P.O. BOX 226
 MONTGOMERY, NY 12549
 845-778-0230



SHEET 4
WATER & SEWER UTILITIES
TOWN OF MONTGOMERY

UNAUTHORIZED ALTERATION OR ADDITION TO THIS DOCUMENT IS A VIOLATION OF SECTION 2209-2 OF THE NYS EDUCATION LAW.

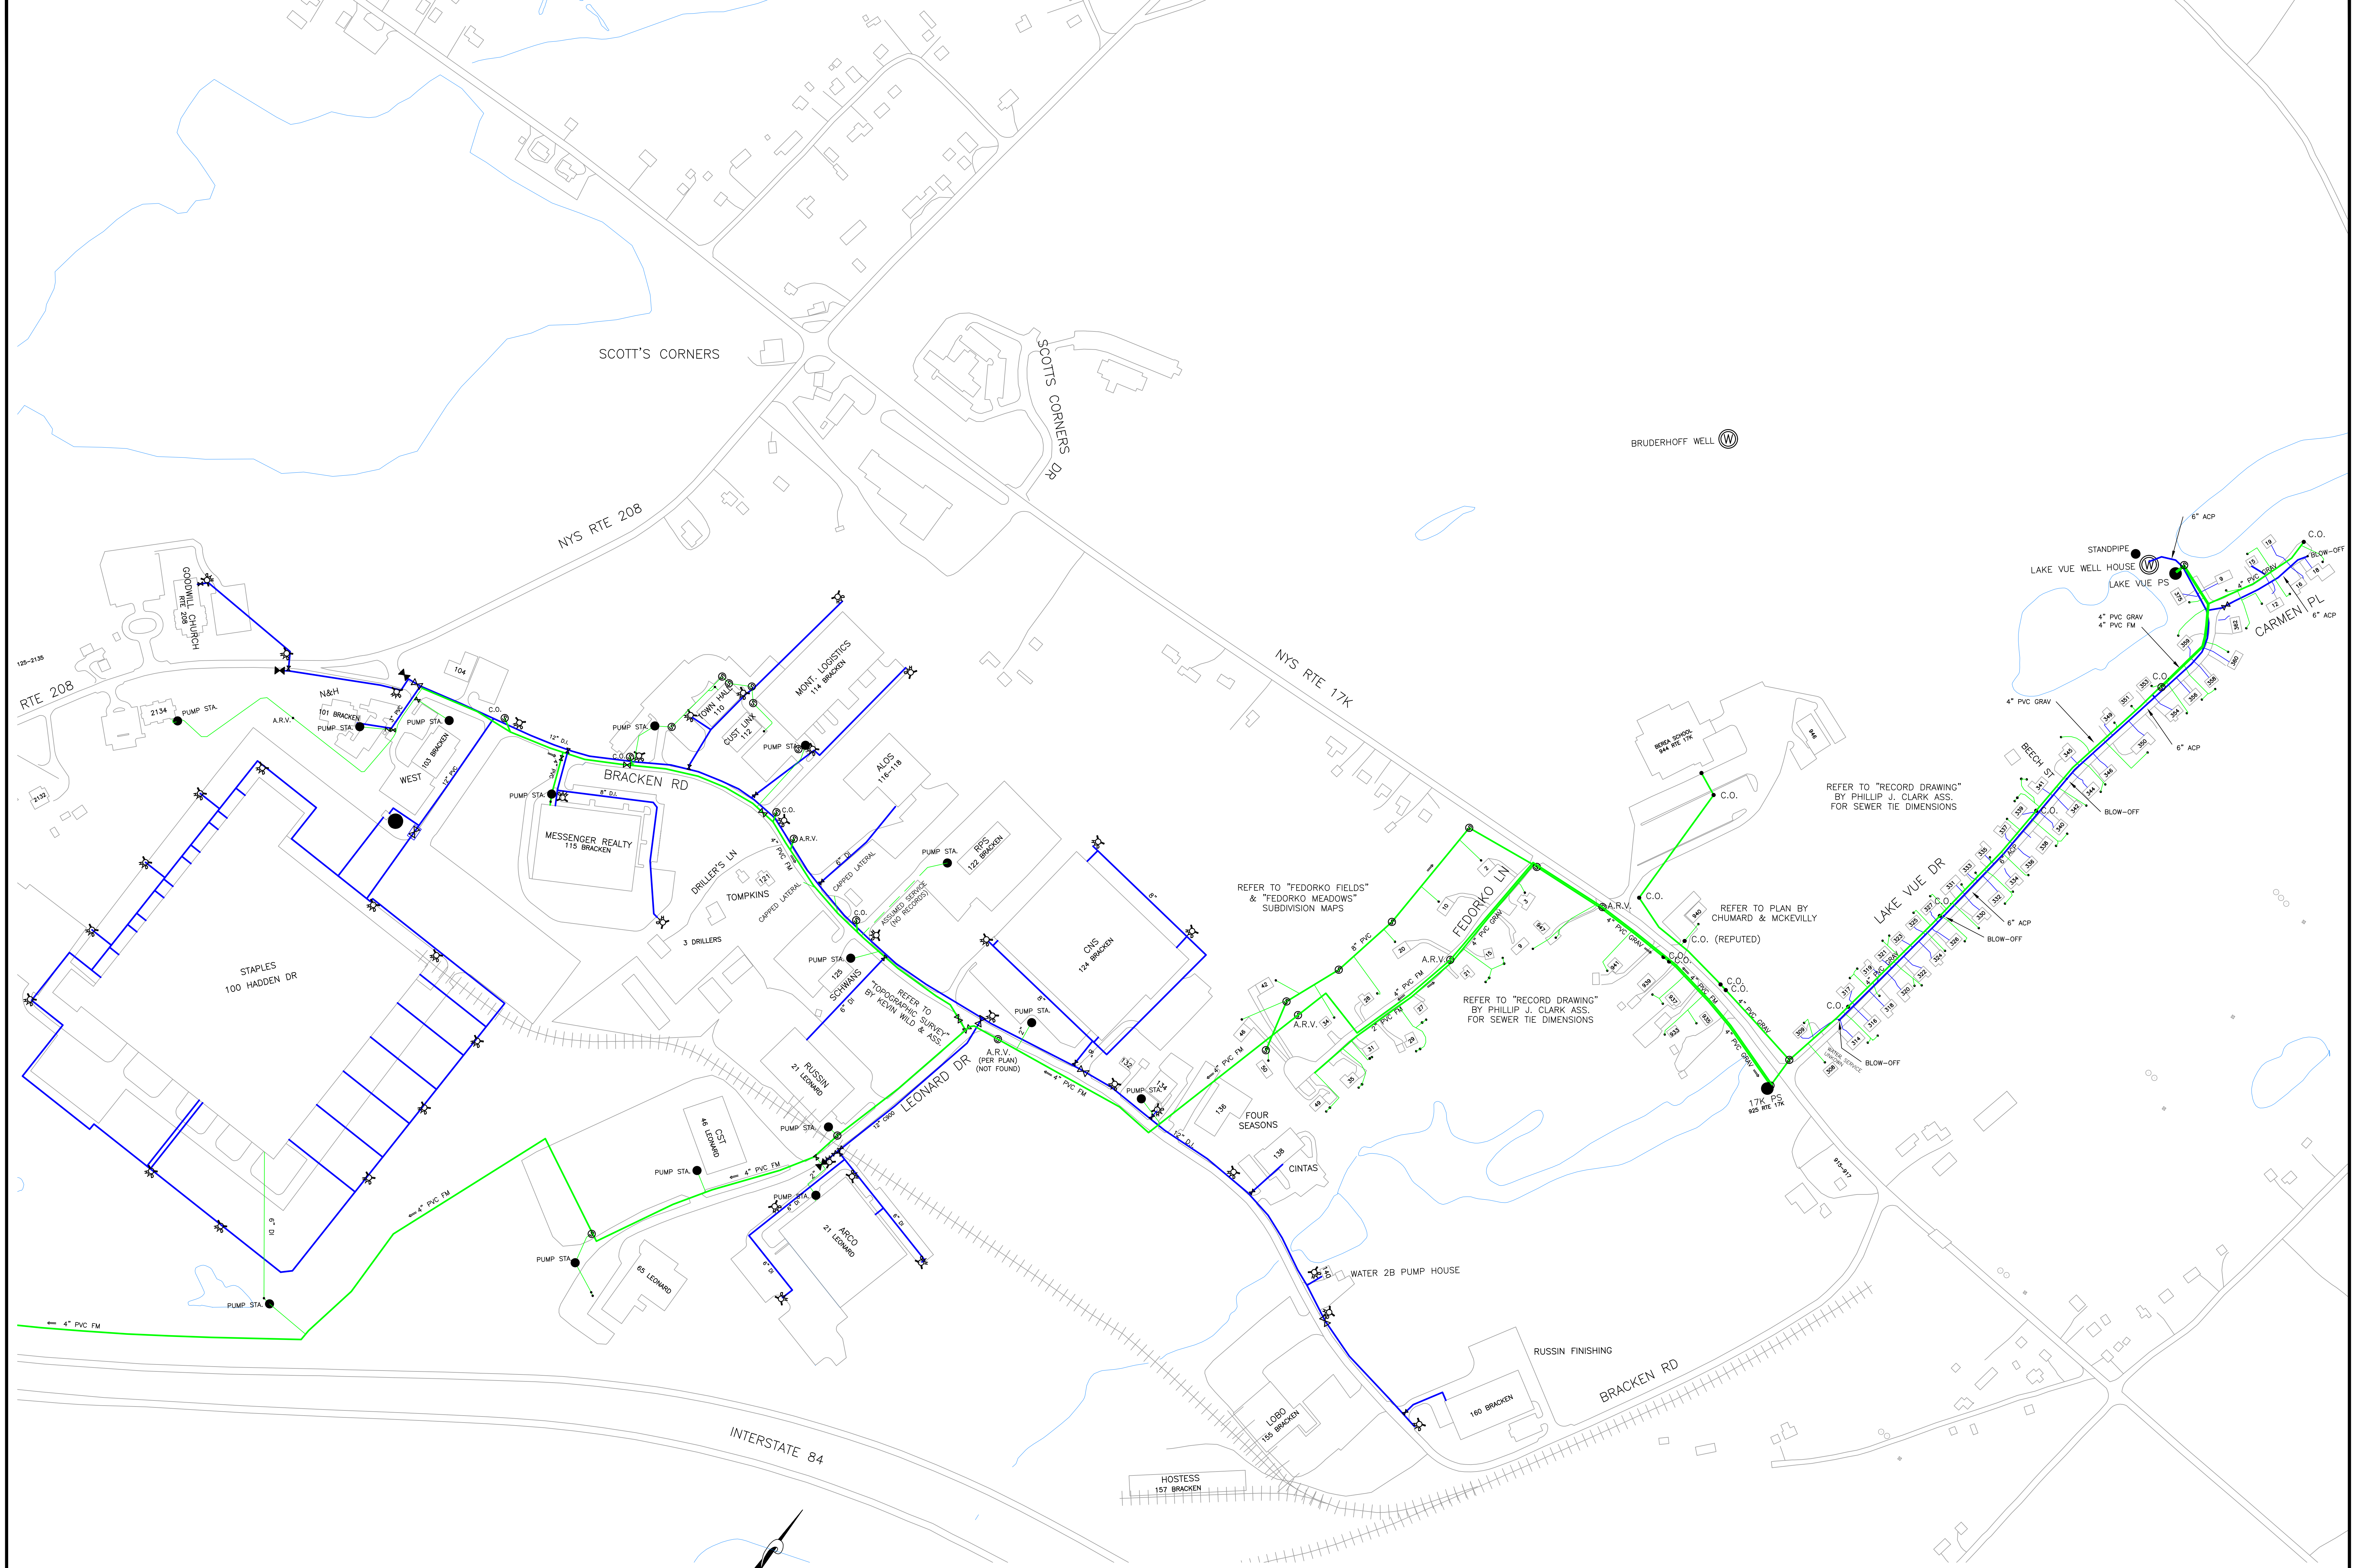

LEGEND

	WATER MAIN		SEWER MAIN
	WATER SERVICE		SEWER SERVICE
	FIRE HYDRANT		MANHOLE
	BLOW-OFF HYDRANT		CLEANOUT
	VALVE (NORMALLY OPEN)		AIR RELIEF VALVE
	VALVE (NORMALLY CLOSED)		DIRECTION OF SEWAGE FLOW
	MUNICIPAL WELL		VALVE
	METER/VALVE VAULT		CHECK VALVE
			S.T. C.O. OR PUMP ACCESS

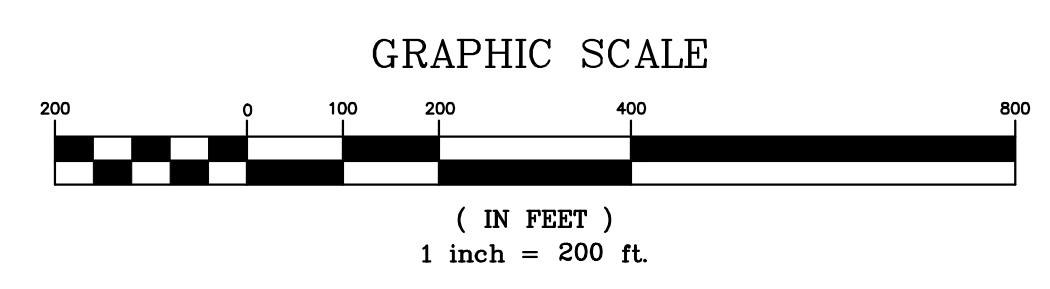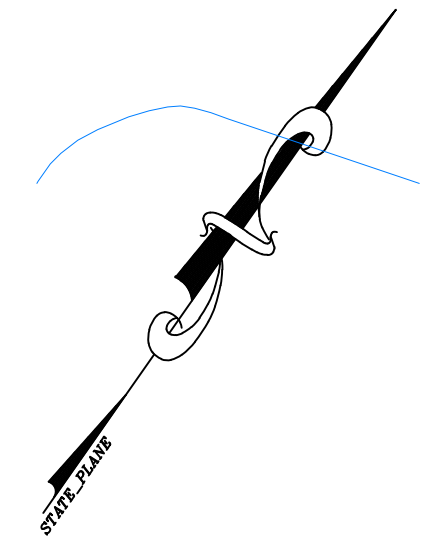

MICHAEL J. AIELLO, PE, PLLC
 P.O. BOX 226
 MONTGOMERY, NY 12549
 845-778-0230

SHEET 5
WATER & SEWER UTILITIES
TOWN OF MONTGOMERY

UNAUTHORIZED ALTERATION OR ADDITION TO THIS DOCUMENT IS A VIOLATION OF SECTION 7209-2 OF THE NYS EDUCATION LAW.

LATEST REV. JULY 2019